

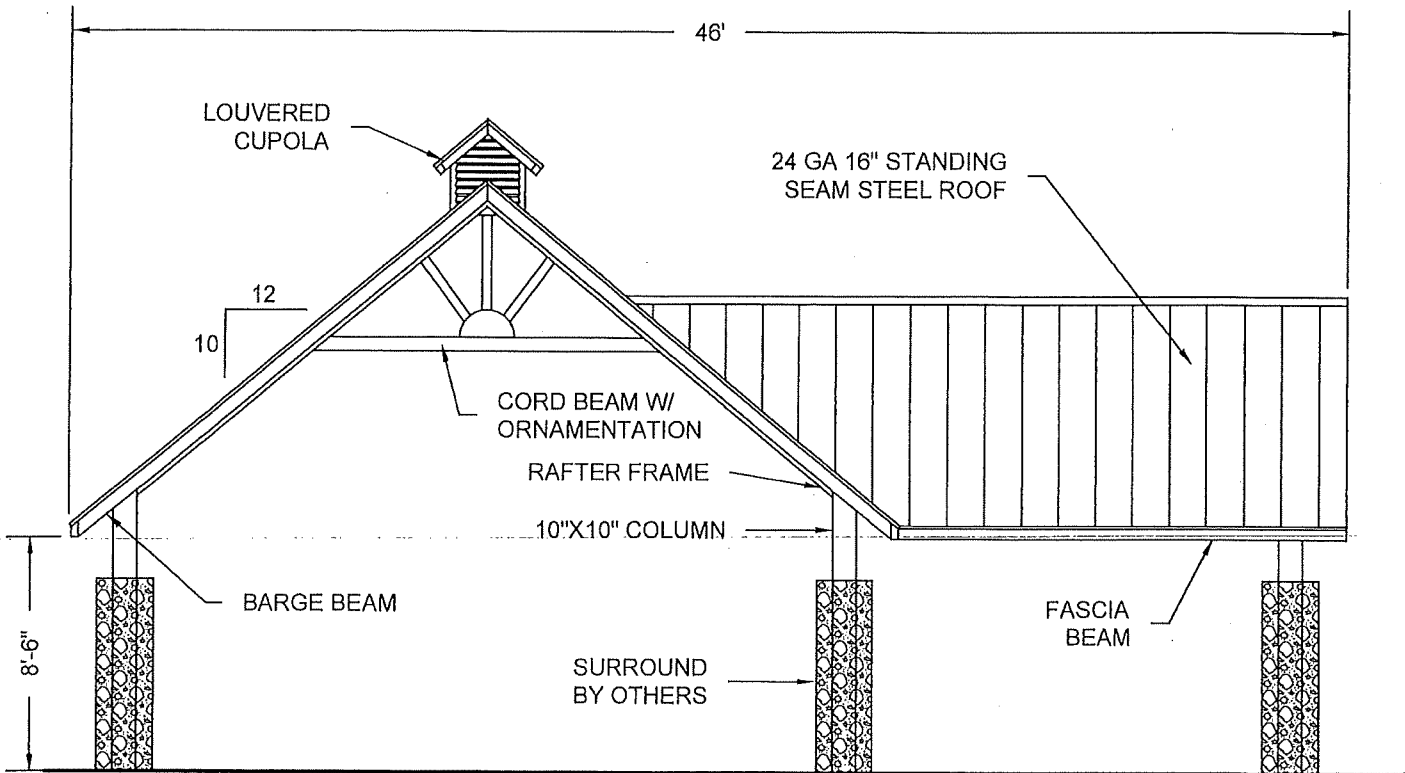


NOT FOR CONSTRUCTION

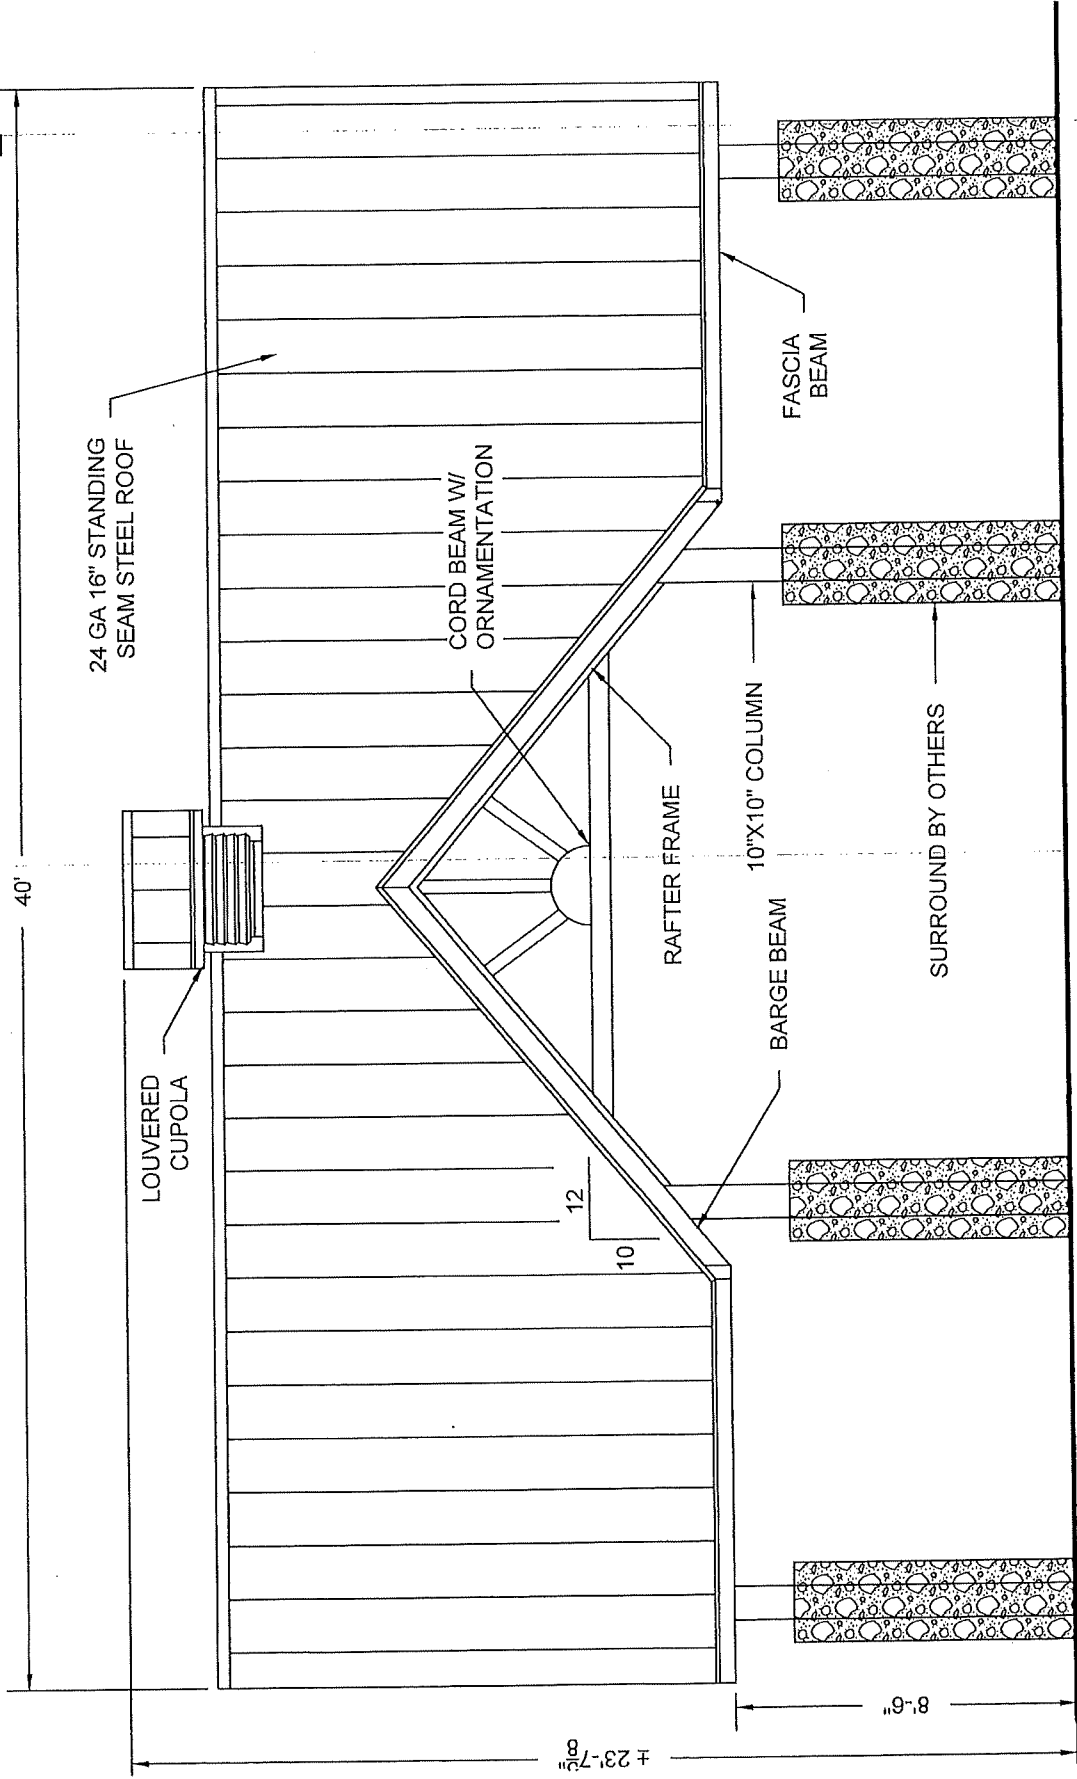

END ELEVATION 30'X40' T-SHAPE CAMPION MODEL  
NTS

NOT FOR CONSTRUCTION

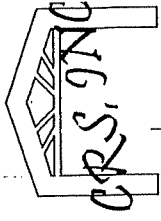

ELEVATION 30'X40' T-SHAPE CAMPION MODEL  
NTS